


RZUT PARTERU
skala 1:50

[illegible]