



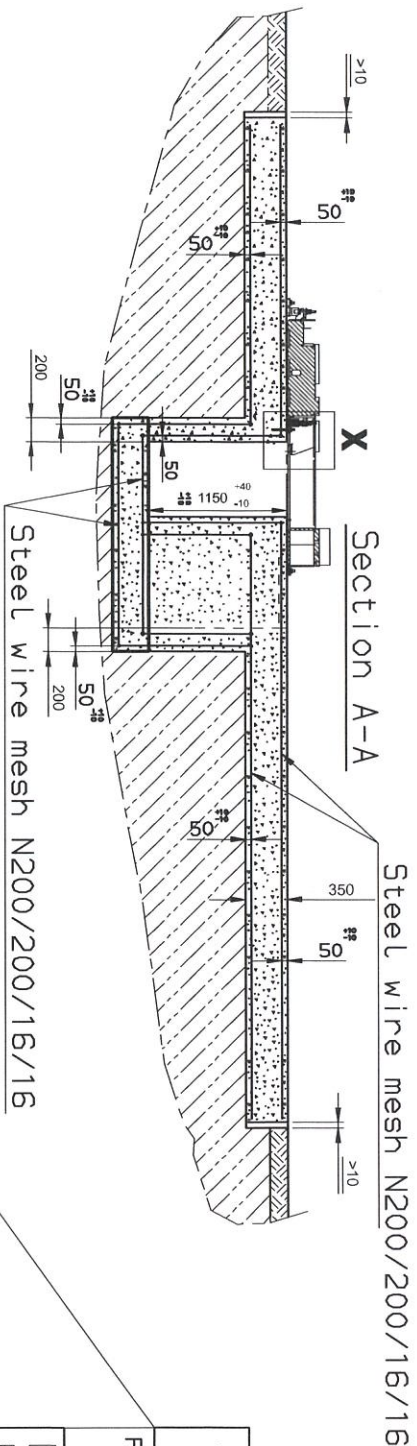


REMARK: There is sometimes a deviation on the dimensions of the foundation (implantation, superstructure,...) Therefore, always consult the layout plans.

FOUNDATION ----> See general regulations governing the foundations supporting carpet & rug weaving machines (Installation instructions)


- Concrete Foundation
- Industrial floor
- Ground base
- Pit (depth=1150mm)
- Steel wire mesh N200/200/16/16

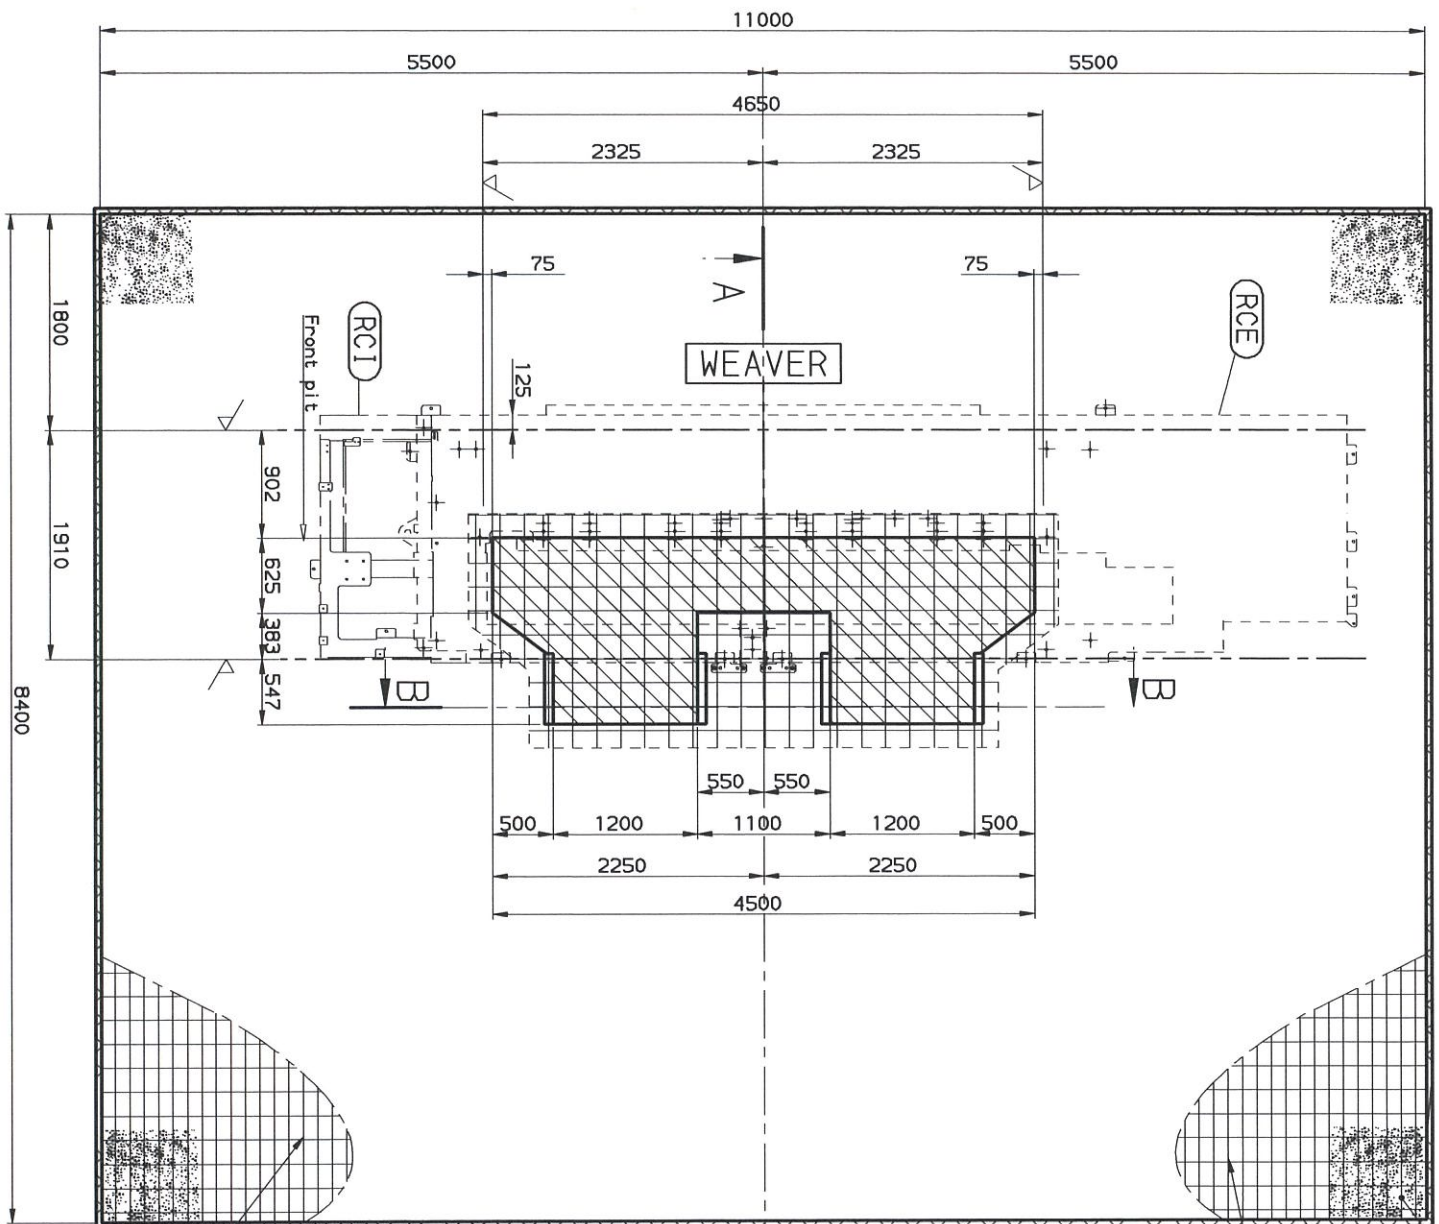

Section B-B


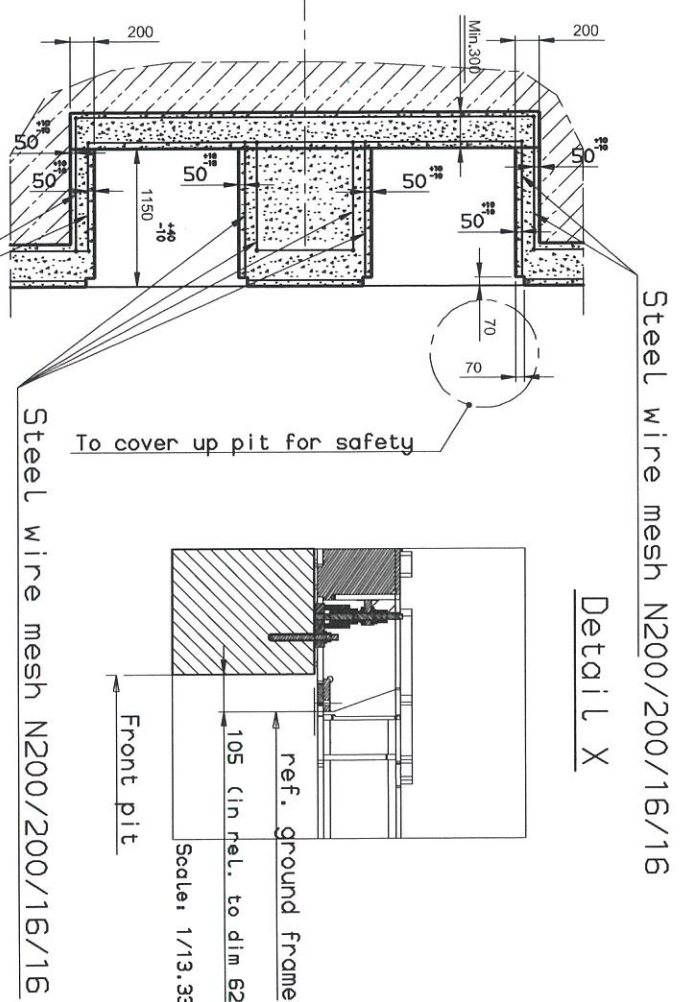


Detail X

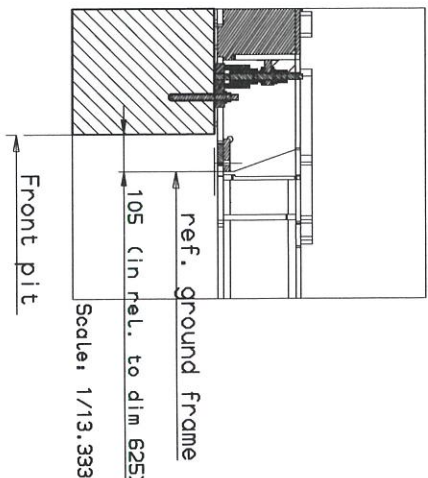

Steel wire mesh N200/200/16/16

Concrete reinforcement of pit mandatory if springframe support is mounted on pitfloor

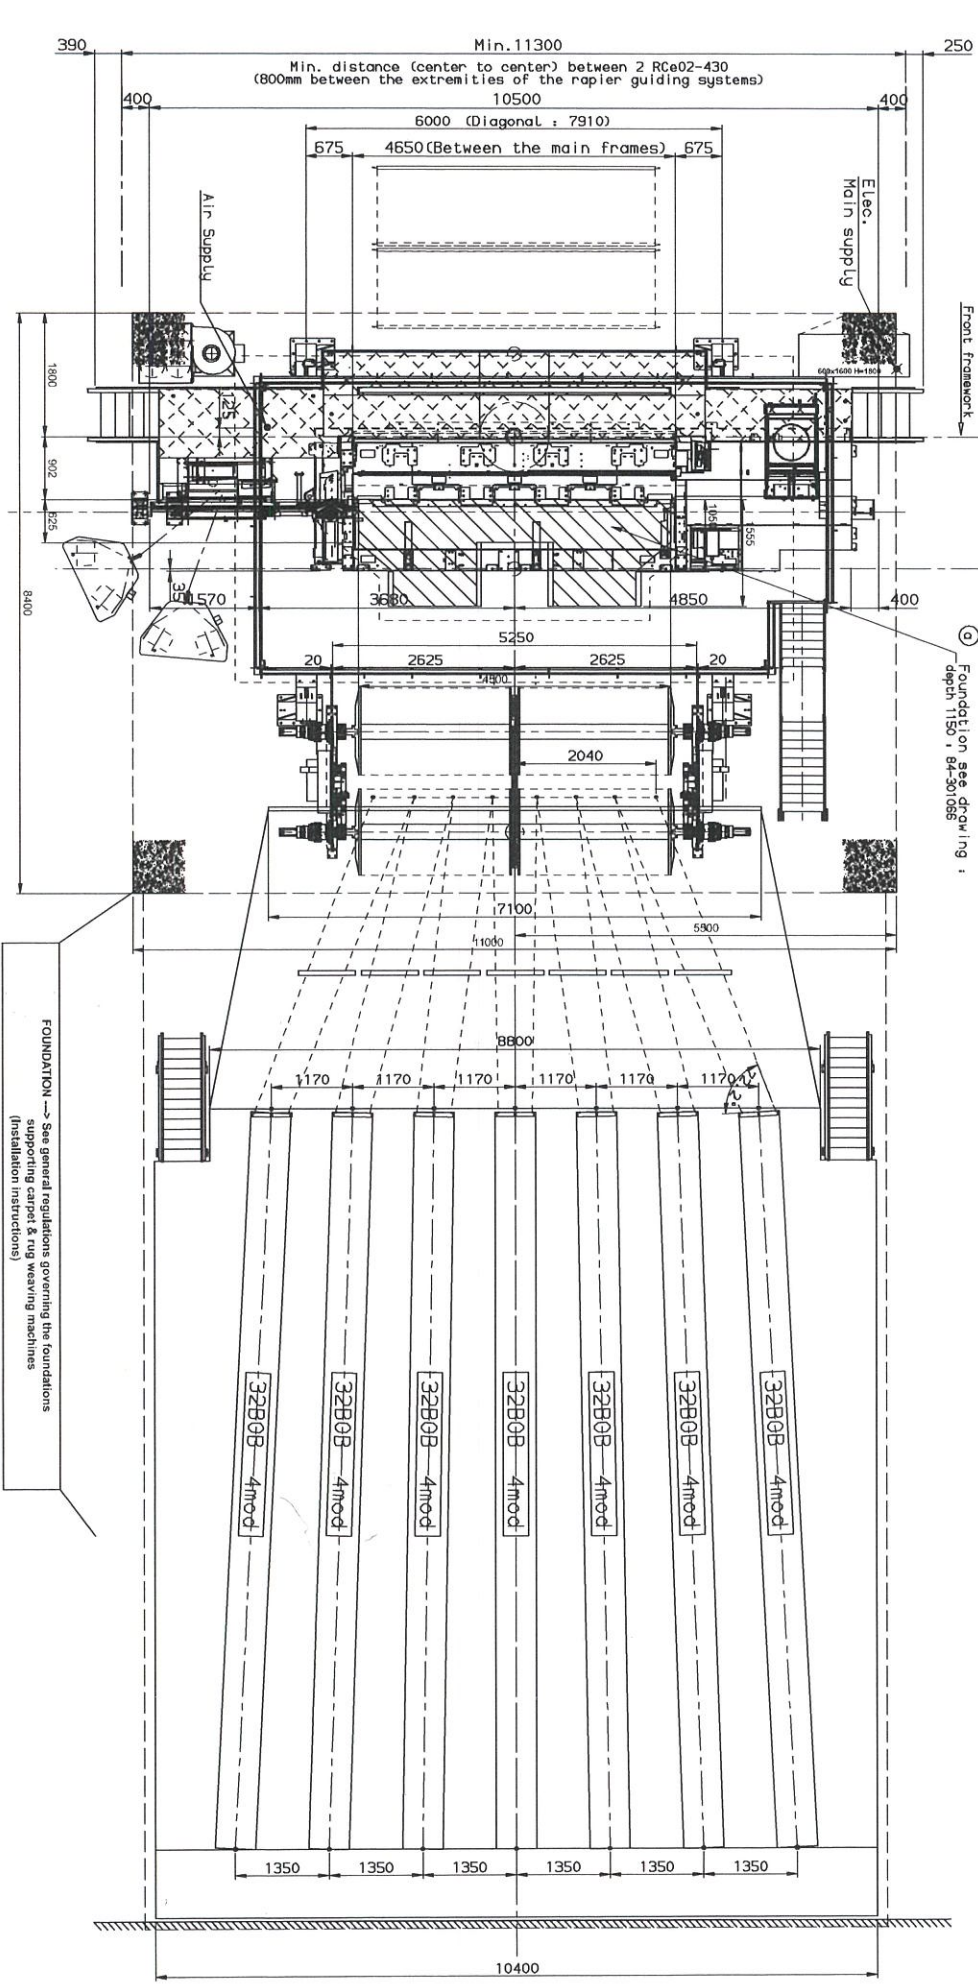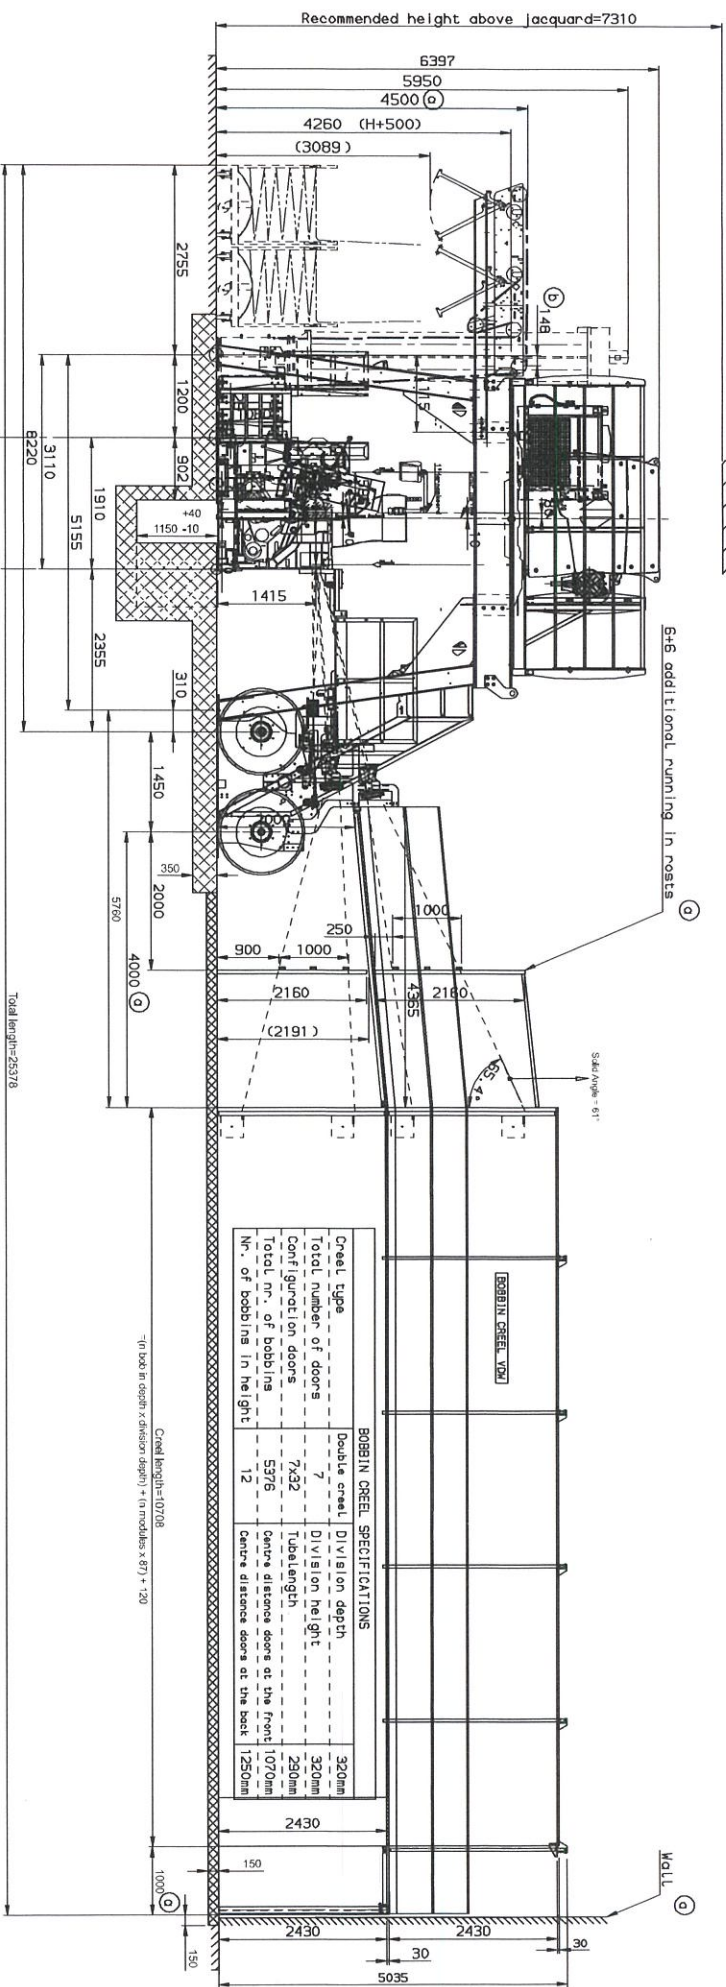

SRE2+400
4.0m x 100d/m x 8chor = 5120 bob
CREEL: 7x32 (12H) = 5376 bob