
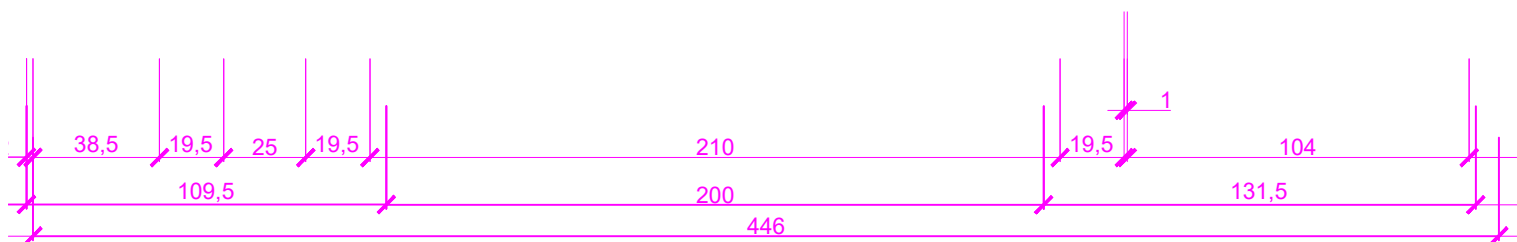



WIDOK Z PRZODU

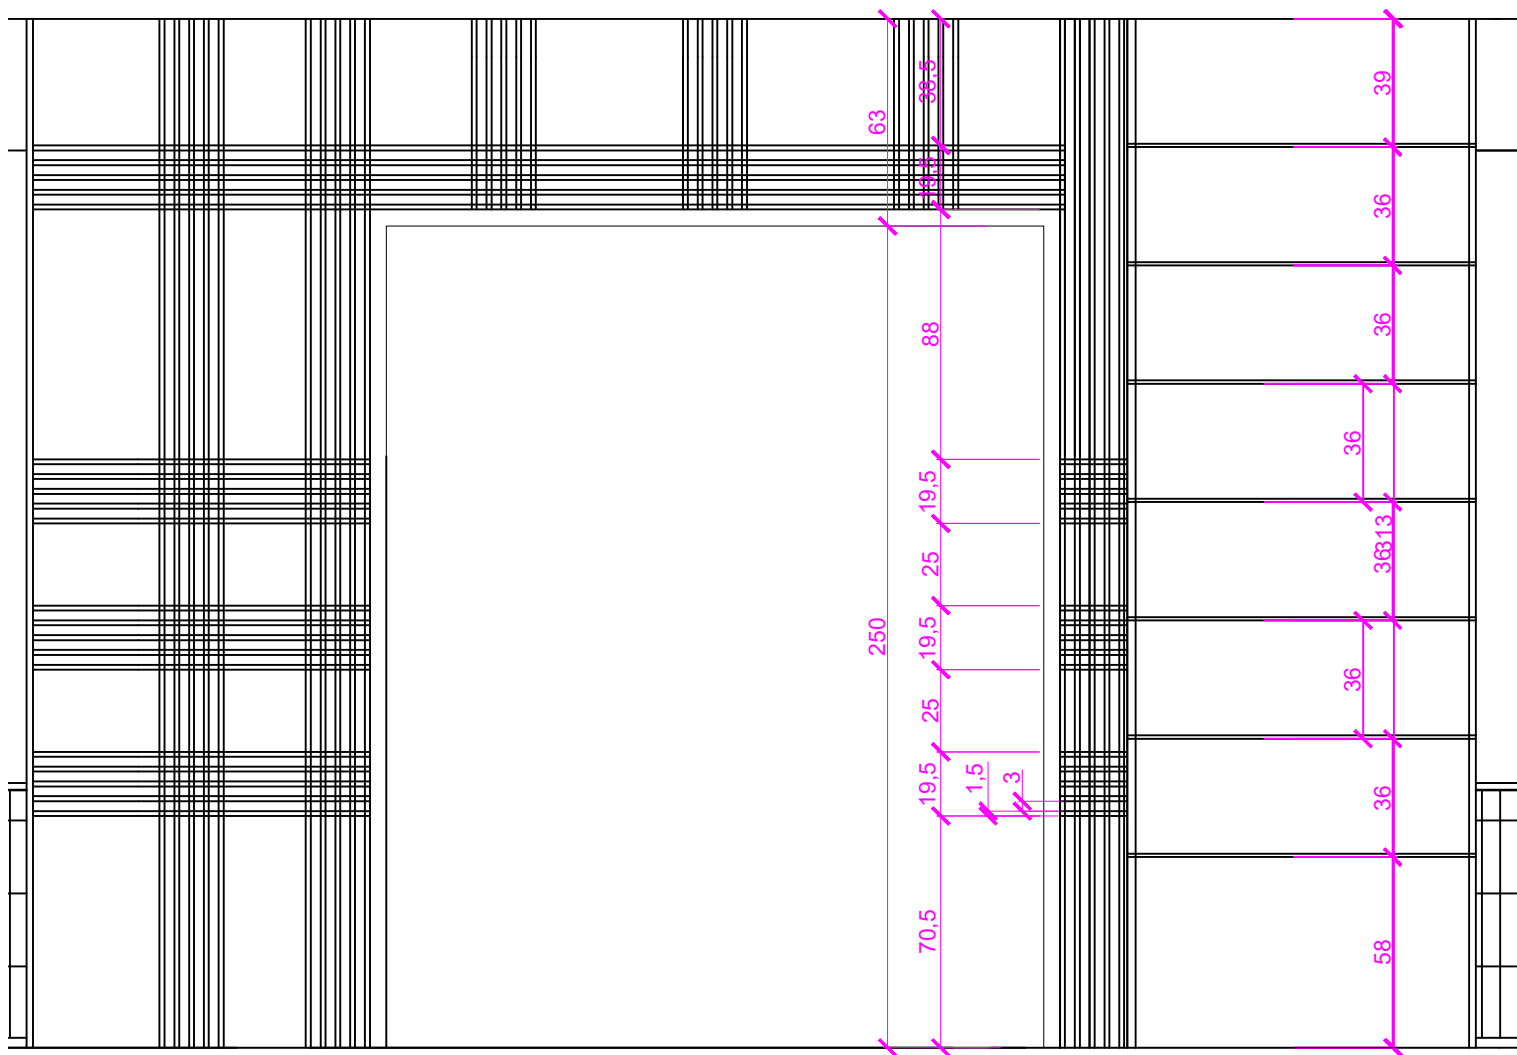


RYS. KONSTRUKCJI "ŚCIANA ZIELONA 3" WYM. W J.M. CM

WIDOK Z PRZODU

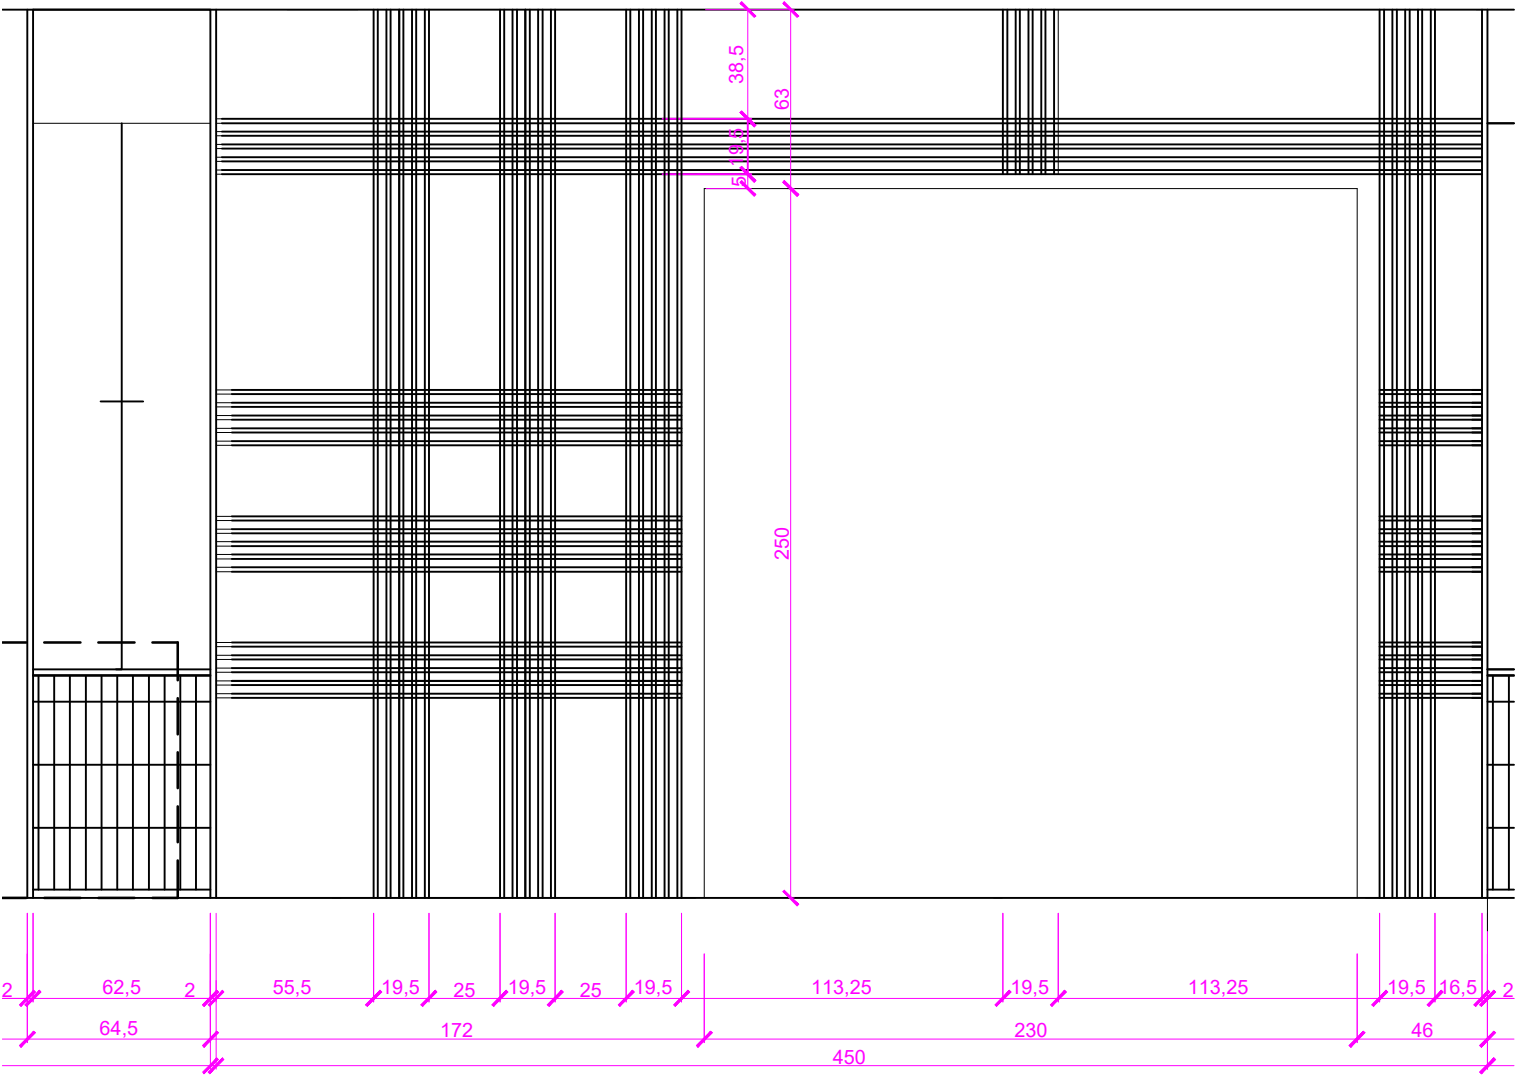

WIDOK Z GÓRY

