
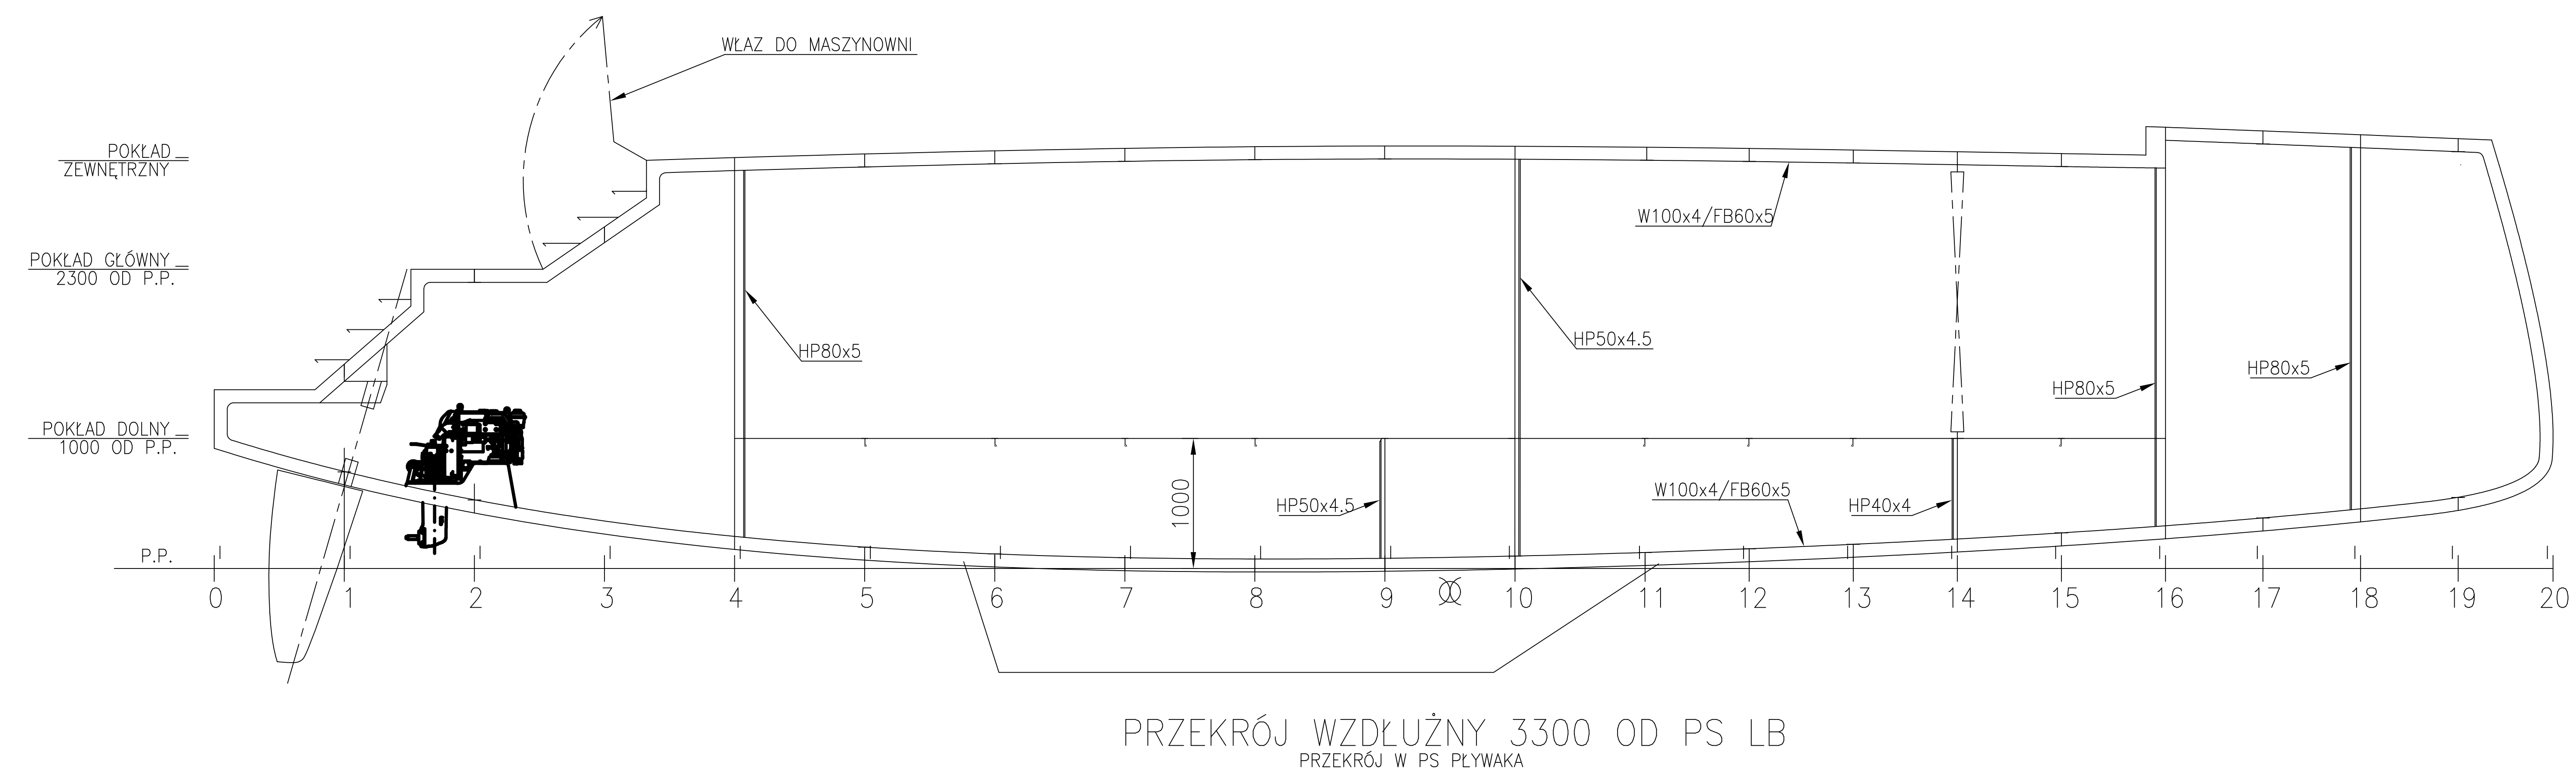


DACH NAD FLYBRDIGE

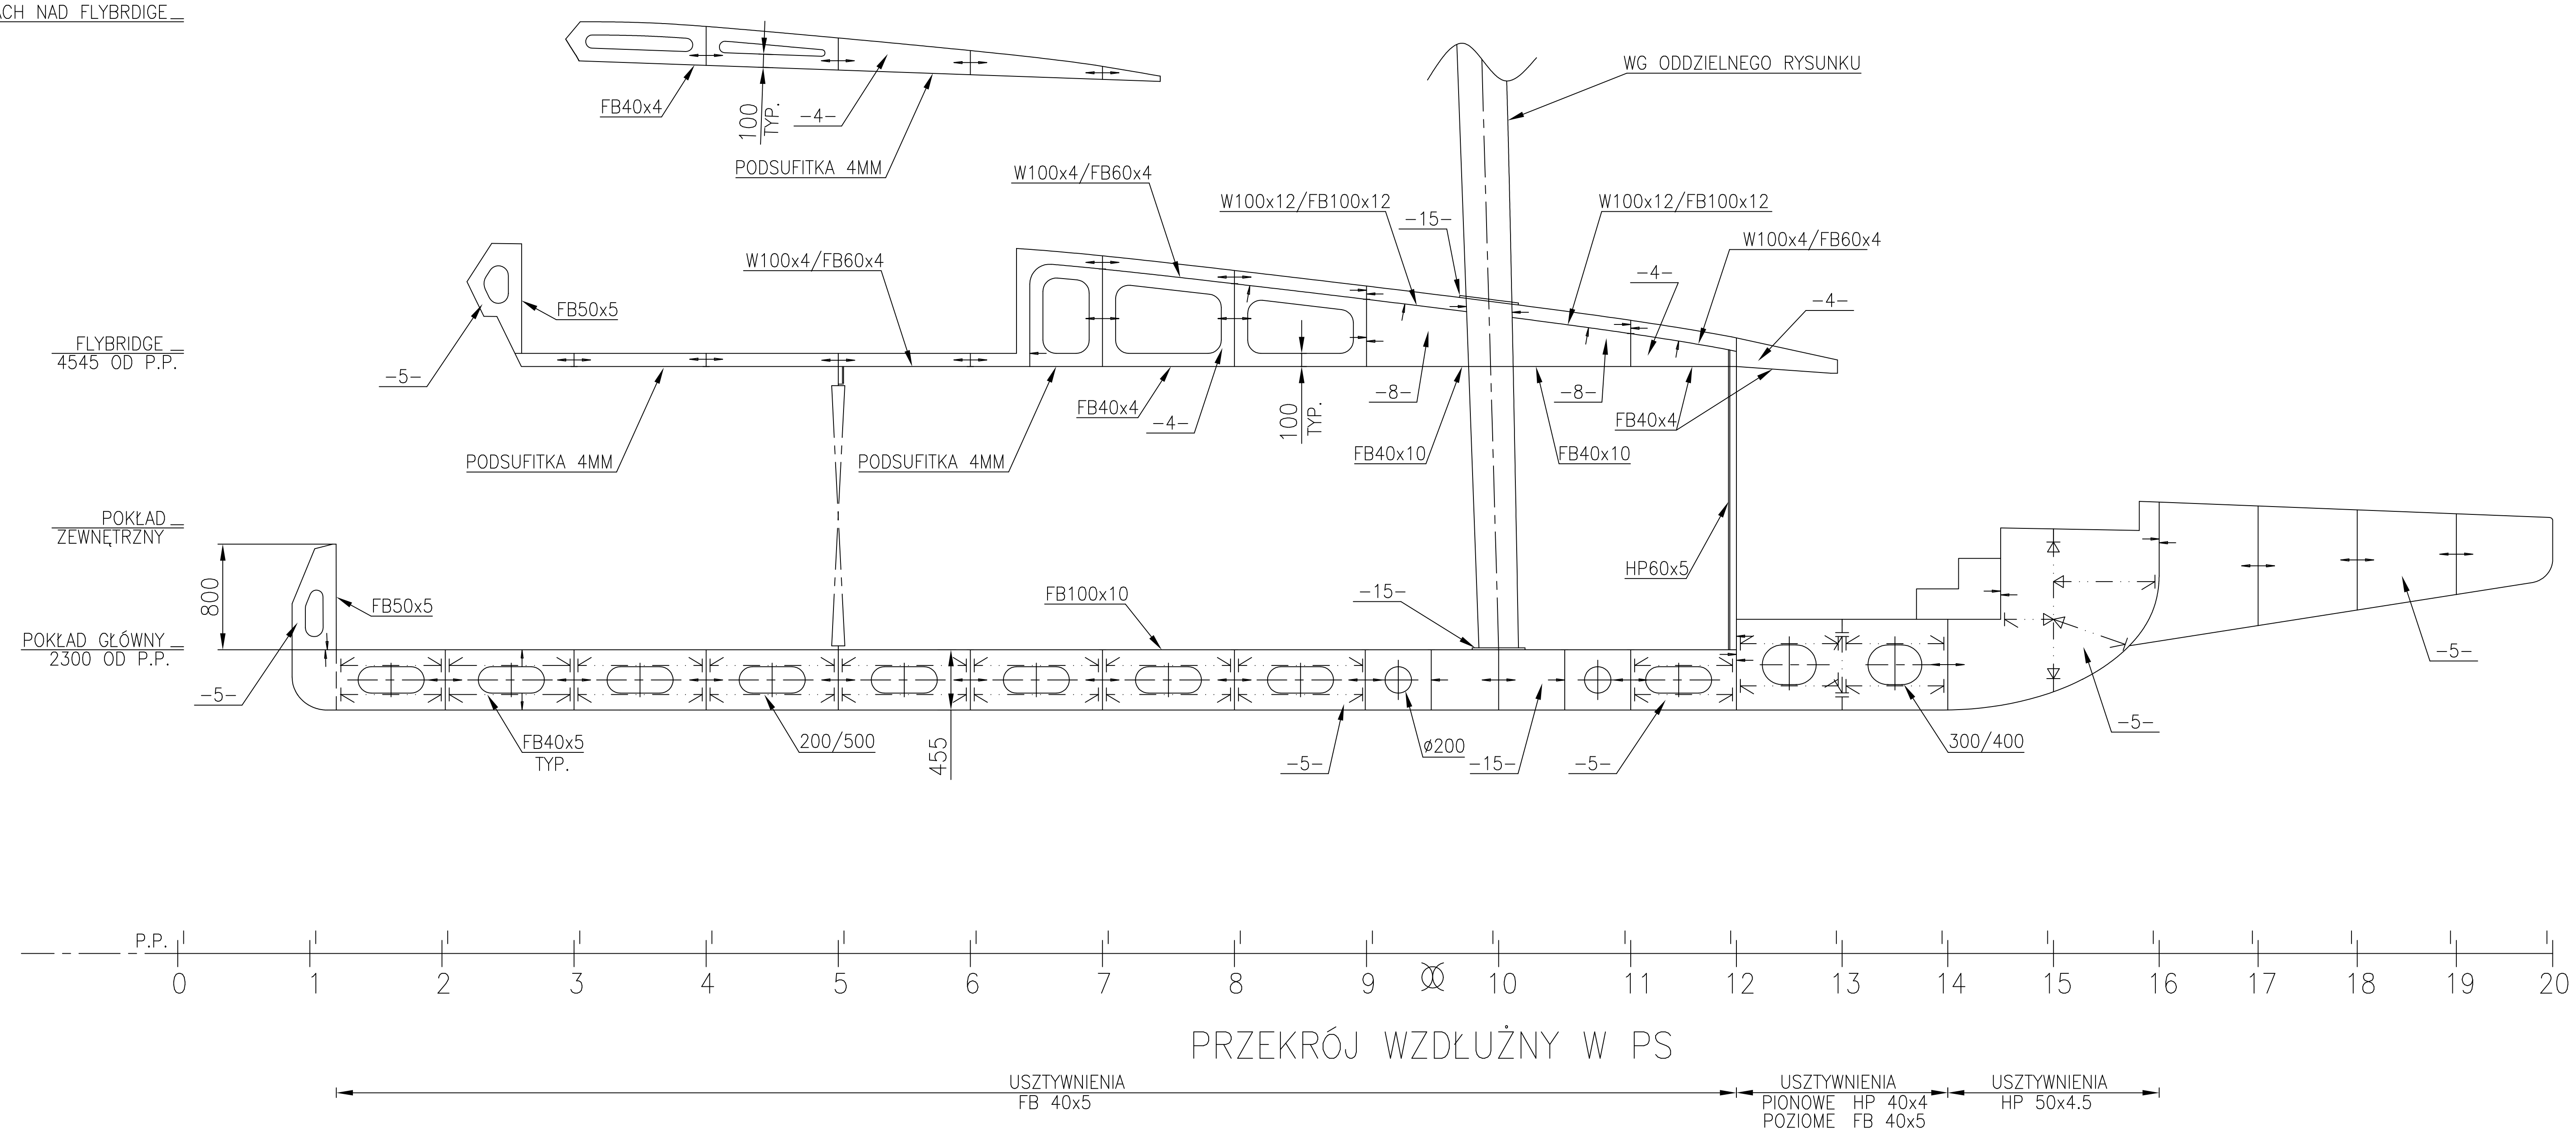

REVISION		DESCRIPTION				DATE		NAME	
		DRAWN		DATE		NAME		PROJECT No.	
		11.08.2020		ZPP		KK		ACATAM	
		CHECKED		12.08.2020					
		APPROVED							
		TITLE		ACATAM – KATAMARAN					
		ZŁĄD WZDŁUŻNY							
SCALE	MASS	SIZE	REV	DRAWING No.				SHEET	SHEETS
1:25	XXXX	A0	0	1040-2				1	1